

Friends of Michael

Design No: 085375A - Bill of Materials

Ref. No.	Part Number	Description	Quantity
Posts			
1	ZZPM0008	5in OD X 108in STEEL POST W/ RIVETED CAP	2
2	ZZPM0016	5in OD X 120in STEEL POST W/ RIVETED CAP	5
3	ZZPM0017	5in OD X 120in STEEL POST W/O CAP	4
4	ZZPM0046	5in OD X 156in STEEL POST W/ RIVETED CAP	2
5	ZZPM0056	5in OD X 168in STEEL POST W/ RIVETED CAP	2
6	ZZPM0079	5in OD x 205in STEEL POST W/O CAP	1
7	ZZPM0128	5in OD x 192in STEEL POST W/RIVETED CAP	2
8	ZZPM0129	5in OD x 192in STEEL POST W/O CAP	2
9	ZZPM0269	5in OD x 229in STEEL POST W/O CAP	2
10	ZZUN0860	36in DECK STEEL FILLER POST	1
Decks & Kick Plates			
11	ZZPM0616	SQUARE COATED DECK ASSEMBLY	3
12	ZZPM0618	1/2 HEX COATED DECK ASSEMBLY	1
13	ZZPM0629	LONG COATED DECK ASSEMBLY	1
14	ZZPM0639	45 DEGREE TRI DECK	1
15	ZZUN2290	COATED DECK TO DECK CONNECTION KIT	3
ADA Items			
16	ZZPM7537	GROUND TO DECK WHEELCHAIR RAMP W/ GUARDRAILS (12in RISE)	1
17	ZZUN7369	RAMP TO BERM CONNECTOR	1
18	ZZUN9410	30in WHEELCHAIR RAMP CENTER SUPPORT	1
Slides			
19	ZZPM1374	TRIPPPLE RACER SLIDE	1
20	ZZPM2736	ONE PIECE 360 DEGREE PLASTIC SPIRAL SLIDE	1
21	ZZPM3129	90 DEGREE GLIDE SLIDE (36in DECK)	2
22	ZZPM3136	SLITHER SLIDE ENTRY/EXIT	1
23	ZZUN3156	SLITHER SLIDE (STRAIGHT - SECTION)	2
24	ZZUN3157	SLITHER SLIDE (RIGHT SECTION)	1
25	ZZUN3158	SLITHER SLIDE (LEFT SECTION)	4
26	ZZUN3166	SLITHER SLIDE SUPPORT LEG 6ft-6in	1
27	ZZUN3169	SLITHER SLIDE SUPPORT LEG 3ft-6in	1
Activity Panels			
28	ZZPM4356	BALCONY	1
29	ZZPM4386	DRIVER PANEL	1
30	ZZPM4396	ACCESSIBLE MAZE PANEL	1
31	ZZPM4399	ACCESSIBLE PLANE PANEL	1
32	ZZPM4406	ACCESSIBLE DRIVING PANEL	1
33	ZZPM4646	STOREFRONT PANEL	1
34	ZZPM4807	OVAL INSERT PANEL (DECK MOUNT)	4
35	ZZUN4280	TELESCOPE (PIPE WALL MOUNT FOR 4in RUNG CENTERS)	1
36	ZZUN4792	CATACOMBS PANEL INSERT	1
37	ZZUN4793	CONSTRUCTION PANEL INSERT	1
38	ZZUN4794	SHEET MECHANICAL OVAL INSERT	1
39	ZZUN4798	BALL MAZE PANEL INSERT	1
Crawl Tubes			
40	ZZPM5628	FUNNEL ADVENTURE TUBE 2ft RISE	1
41	ZZUN5196	MOUNTAIN ADVENTURE TUBE	1
Climbers			
42	ZZPM6459	DECK TO DECK CLOUD WALK (36in RISE LEFT)	2



Friends of Michael

Design No: 085375A - Bill of Materials

Ref. No.	Part Number	Description	Quantity
43	ZZPM7410	DEEP RUNG ARCH CLIMBER (48in DECK)	1
44	ZZPM7949	SILO CLIMBER (36in DECK)	1
45	ZZPM8346	SPINE CLIMBER TO TRIPPPLE RACER SLIDE	1
46	ZZUN0248	5in X 84in END WALL SUPPORT	2
47	ZZUN8357	ROCKBLOCKS KINKED WALL (84in)	1
48	ZZUN8369	ROCKBLOCKS END WALL (84in)	2
Balance			
49	ZZUN6500	DURA BALANCE BEAM	1
50	ZZUN7140	STATIONARY BUTTONS (12in)	5
51	ZZUN7146	STATIONARY BUTTONS (18in)	5
Audible Activities			
52	ZZPM4556	7in BELL (POST MOUNT)	1
53	ZZPM4559	10in BELL (POST MOUNT)	1
54	ZZPM4589	BELL PANEL (GROUND LEVEL)	1
55	ZZPM4607	CHIME PANEL (GROUND LEVEL)	1
56	ZZPM4608	CHIME BANNER	1
57	ZZPM4611	HORN PANEL GROUND LEVEL	1
58	ZZUN5049	DRUM KIT (20in HEIGHT)	1
Roofs & Arches			
59	ZZPM9847	SMALL LOLLITOPS	2
60	ZZPM9848	MEDIUM LOLLITOPS	3
61	ZZPM9849	LARGE LOLLITOPS	4
Additional Tool & Maintenance Kits			
62	ZZPMGUID	GENERAL GUIDELINES FOR PLAYMAKER	1
63	ZZUN9910	SURFACING WARNING LABEL KIT	1
64	ZZUN9930	PIPE SYSTEMS MAINTENANCE KIT W/ AEROSOL	1
65	ZZUN9990	TOOL AND ADDITIONAL PARTS KIT W/AEROSOL	1



Friends of Michael

Compliance Listing

This custom play structure, drawing number 085375A, has been designed to meet the requirements of the ASTM F1487-07 standard. In the interest of playground safety, IPEMA provides a Third Party Certification Service whereby a designated independent laboratory validates a participant's certification of conformance to ASTM F1487-07, except section 12.6.1. In addition to the overall layout and design of this playstructure, the play components listed here in are IPEMA certified and as of Tuesday, September 23, 2008, and listed as IPEMA Certified Product on the IPEMA website, www.ipema.org. Check the IPEMA website to confirm current product validation. Products listed as Not Applicable do not fall within the scope of the ASTM F1487-07 standard and therefore they have not been tested to the standard.

Part	Description	Status
FC12-708	FUNCENTER #5(12in SURF) W/ROOF & ANCHOR STAKES	Certified
PD-HUT	TODDLER TOWN HUT	Certified
ZZPD3230	PLAYHOUSE	Certified
ZZXX0059	RAPTOR ROCK HEAD	Certified
ZZXX0060	RAPTOR ROCK TAIL	Certified
ZZXX0061	FOSSIL JAM	Certified
ZZXX0157	DOUBLE SIDED CUSTOM SIGN	Certified
ZZXX0244	ACCESSIBLE SWING SEAT TO 8ft TOP RAIL	Certified
ZZXX0278	BELT SEAT W/COATED CHAIN FOR 8ft TOP RAIL	Certified
ZZXX0280	INFANT SEAT W/COATED CHAIN FOR 8ft TOP RAIL	Certified
ZZXX0295	8ft SINGLE POST SWING ASSEMBLY	Certified
ZZXX0296	8ft SINGLE POST SWING ADD-A- BAY	Certified
ZZXX0416	STANDARD E-Z DIGGER	Certified
ZZXX0421	ACCESSIBLE E-Z DIGGER	Certified
ZZXX0571	SPRING RIDER BARNSTORMER AIR PLANE	Certified
ZZXX0572	SPRING RIDER - FLUTTER-BY	Certified
ZZXX0584	SPRING RIDER SIDEWINDER CYCLE W/ SIDECAR	Certified
ZZXX0592	SPRING RIDER - DINO RIDER	Certified
ZZXX0593	SPRING RIDER - WAVEWINDER	Certified
ZZXX0598	QUATTRO SEE-SAW (w/ SEAT BACKS)	Certified
ZZXX0605	4 SEAT SEE-SAW W/ FIXED FULCRUM	Certified
ZZXX1013	TRI- LEVEL BARS	Certified
ZZXX1020	CURVED BALANCE BEAM	Certified
ZZXX1050	TOSS-UP	Certified
ZZXX1275	2 BASIN ACCESSIBLE SAND & WATER TABLE w/ROOFS	Certified
ZZXX1405	ACCESSIBLE PICNIC TABLE (COATED TOP & FRAME)	Not Applicable
ZZXX1458	3 SEAT PEDESTAL PICNIC TABLE w/COATED TOP & BASE	Not Applicable
ZZXX1460	46in SQ. TOT TABLE w/COATED TOP & FRAME	Not Applicable
ZZPM0008	5in OD X 108in STEEL POST W/ RIVETED CAP	Certified
ZZPM0016	5in OD X 120in STEEL POST W/ RIVETED CAP	Certified
ZZPM0017	5in OD X 120in STEEL POST W/O CAP	Certified
ZZPM0046	5in OD X 156in STEEL POST W/ RIVETED CAP	Certified
ZZPM0056	5in OD X 168in STEEL POST W/ RIVETED CAP	Certified
ZZPM0079	5in OD x 205in STEEL POST W/O CAP	Certified
ZZPM0128	5in OD x 192in STEEL POST W/RIVETED CAP	Certified
ZZPM0129	5in OD x 192in STEEL POST W/O CAP	Certified
ZZPM0269	5in OD x 229in STEEL POST W/O CAP	Certified
ZZUN0860	36in DECK STEEL FILLER POST	Certified
ZZPM0616	SQUARE COATED DECK ASSEMBLY	Certified
ZZPM0618	1/2 HEX COATED DECK ASSEMBLY	Certified
ZZPM0629	LONG COATED DECK ASSEMBLY	Certified
ZZPM0639	45 DEGREE TRI DECK	Certified
ZZUN2290	COATED DECK TO DECK CONNECTION KIT	Certified
ZZPM7537	GROUND TO DECK WHEELCHAIR RAMP W/ GUARDRAILS (12in	Certified
ZZUN7369	RAMP TO BERM CONNECTOR	Certified



Friends of Michael

Compliance Listing

This custom play structure, drawing number 085375A, has been designed to meet the requirements of the ASTM F1487-07 standard. In the interest of playground safety, IPEMA provides a Third Party Certification Service whereby a designated independent laboratory validates a participant's certification of conformance to ASTM F1487-07, except section 12.6.1. In addition to the overall layout and design of this playstructure, the play components listed here in are IPEMA certified and as of Tuesday, September 23, 2008, and listed as IPEMA Certified Product on the IPEMA website, www.ipema.org. Check the IPEMA website to confirm current product validation. Products listed as Not Applicable do not fall within the scope of the ASTM F1487-07 standard and therefore they have not been tested to the standard.

Part	Description	Status
ZZUN9410	30in WHEELCHAIR RAMP CENTER SUPPORT	Certified
ZZPM1374	TRIPPPLE RACER SLIDE	Certified
ZZPM2736	ONE PIECE 360 DEGREE PLASTIC SPIRAL SLIDE	Certified
ZZPM3129	90 DEGREE GLIDE SLIDE (36in DECK)	Certified
ZZPM3136	SLITHER SLIDE ENTRY/EXIT	Certified
ZZUN3156	SLITHER SLIDE (STRAIGHT - SECTION)	Certified
ZZUN3157	SLITHER SLIDE (RIGHT SECTION)	Certified
ZZUN3158	SLITHER SLIDE (LEFT SECTION)	Certified
ZZUN3166	SLITHER SLIDE SUPPORT LEG 6ft-6in	Certified
ZZUN3169	SLITHER SLIDE SUPPORT LEG 3ft-6in	Certified
ZZPM4356	BALCONY	Certified
ZZPM4386	DRIVER PANEL	Certified
ZZPM4396	ACCESSIBLE MAZE PANEL	Certified
ZZPM4399	ACCESSIBLE PLANE PANEL	Certified
ZZPM4406	ACCESSIBLE DRIVING PANEL	Certified
ZZPM4646	STOREFRONT PANEL	Certified
ZZPM4807	OVAL INSERT PANEL (DECK MOUNT)	Certified
ZZUN4280	TELESCOPE (PIPE WALL MOUNT FOR 4in RUNG CENTERS)	Certified
ZZUN4792	CATACOMBS PANEL INSERT	Certified
ZZUN4793	CONSTRUCTION PANEL INSERT	Certified
ZZUN4794	SHEET MECHANICAL OVAL INSERT	Certified
ZZUN4798	BALL MAZE PANEL INSERT	Certified
ZZPM5628	FUNNEL ADVENTURE TUBE 2ft RISE	Certified
ZZUN5196	MOUNTAIN ADVENTURE TUBE	Certified
ZZPM6459	DECK TO DECK CLOUD WALK (36in RISE LEFT)	Certified
ZZPM7410	DEEP RUNG ARCH CLIMBER (48in DECK)	Certified
ZZPM7949	SILO CLIMBER (36in DECK)	Certified
ZZPM8346	SPINE CLIMBER TO TRIPPPLE RACER SLIDE	Certified
ZZUN0248	5in X 84in END WALL SUPPORT	Certified
ZZUN8357	ROCKBLOCKS KINKED WALL (84in)	Certified
ZZUN8369	ROCKBLOCKS END WALL (84in)	Certified
ZZX0407	ROCKBLOCKS CLIMBING TUNNEL	Certified
ZZUN6500	DURA BALANCE BEAM	Certified
ZZUN7140	STATIONARY BUTTONS (12in)	Certified
ZZUN7146	STATIONARY BUTTONS (18in)	Certified
ZZPM4556	7in BELL (POST MOUNT)	Certified
ZZPM4559	10in BELL (POST MOUNT)	Certified
ZZPM4589	BELL PANEL (GROUND LEVEL)	Certified
ZZPM4607	CHIME PANEL (GROUND LEVEL)	Certified
ZZPM4608	CHIME BANNER	Certified
ZZPM4611	HORN PANEL GROUND LEVEL	Certified
ZZUN5049	DRUM KIT (20in HEIGHT)	Certified
ZZPM9847	SMALL LOLLITOPS	Certified
ZZPM9848	MEDIUM LOLLITOPS	Certified
ZZPM9849	LARGE LOLLITOPS	Certified





Friends of Michael

Compliance Listing

This custom play structure, drawing number 085375A, has been designed to meet the requirements of the ASTM F1487-07 standard. In the interest of playground safety, IPEMA provides a Third Party Certification Service whereby a designated independent laboratory validates a participant's certification of conformance to ASTM F1487-07, except section 12.6.1. In addition to the overall layout and design of this playstructure, the play components listed here in are IPEMA certified and as of Tuesday, September 23, 2008, and listed as IPEMA Certified Product on the IPEMA website, www.ipema.org. Check the IPEMA website to confirm current product validation. Products listed as Not Applicable do not fall within the scope of the ASTM F1487-07 standard and therefore they have not been tested to the standard.

Part	Description	Status
ZZPMGUID	GENERAL GUIDELINES FOR PLAYMAKER	Not Applicable
ZZUN9910	SURFACING WARNING LABEL KIT	Certified
ZZUN9930	PIPE SYSTEMS MAINTENANCE KIT W/ AEROSOL	Not Applicable
ZZUN9990	TOOL AND ADDITIONAL PARTS KIT W/AEROSOL	Not Applicable

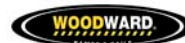

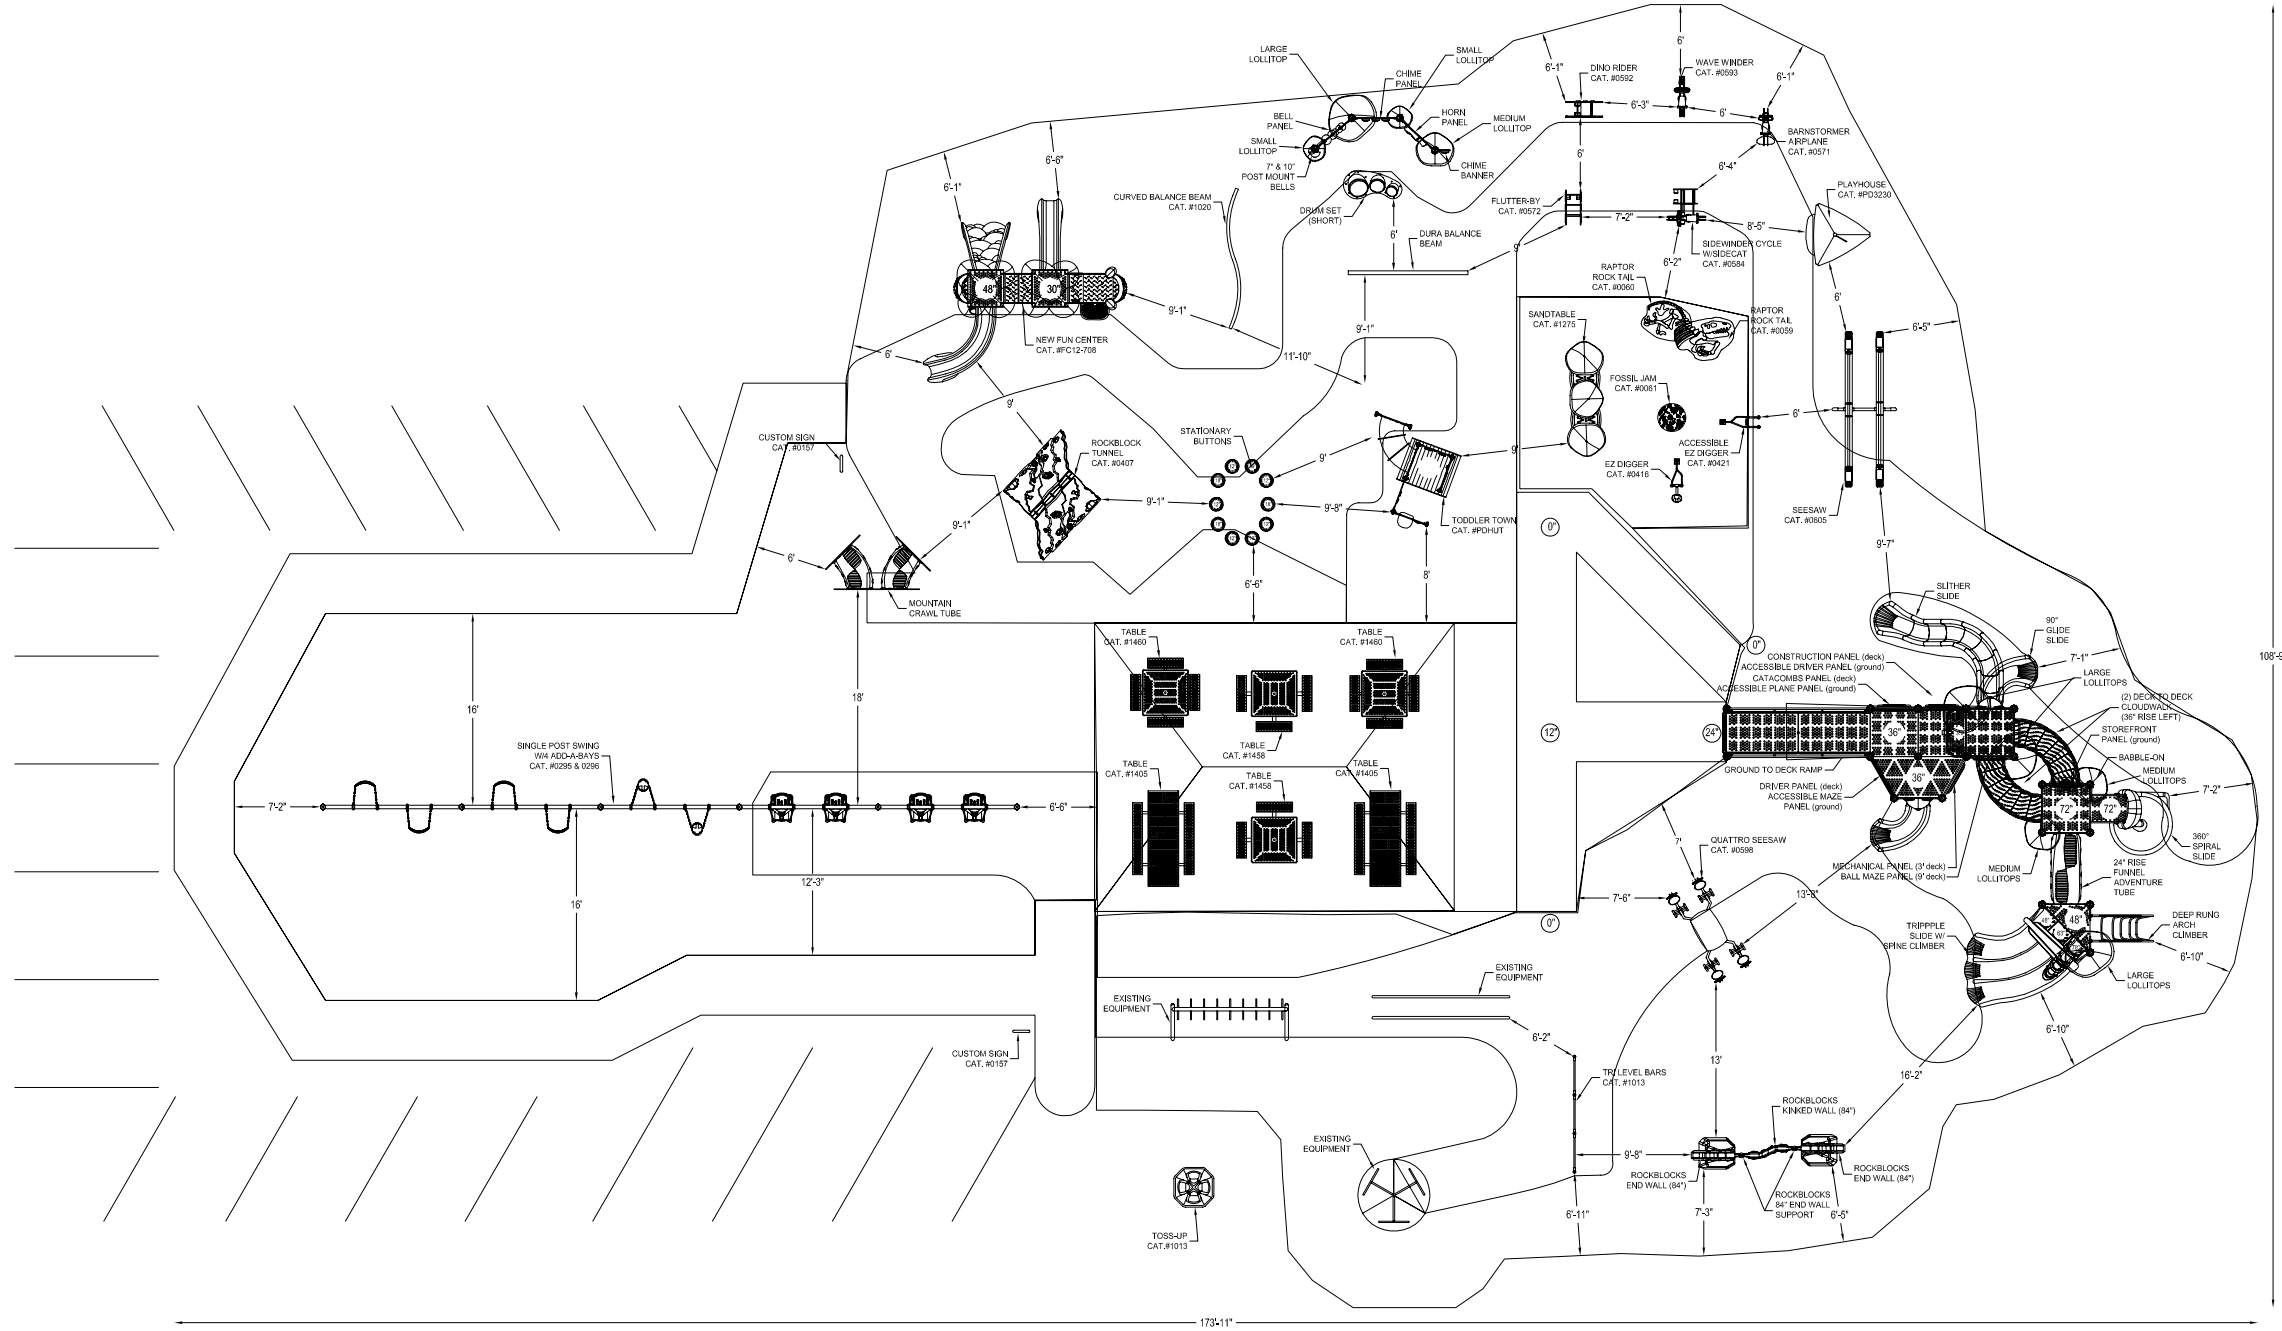

*Playground Supervision Required

PLAYWORLD™

© 2007 Playworld Systems, Inc.
Playworld™ is a brand of Playworld Systems®, Inc.

PROJECT NO: 085375.PPS	REV: A	DATE: 23-SEPT-08
SYSTEM: PLAYMAKERS		SCALE: 1/16" = 1'-0"
SITE PLAN		DRAWN BY: KYLE FAIT

PREMIER PLAYSCAPES
1667 Stylesville Road
Science Hill, KY 42553

38' X 34' X 19'
 2-12
 207 USERS
 ASTM F1487-07
 SEE DWG
 N/A SqFT.
 9 FT.

FRIENDS OF MICHAEL
NEW CASTLE, KY

Friends of Michael

View A ▶



PREMIER
PLAYSCAPES
INNOVATION · QUALITY · VALUE
www.premierplayscapes.com



1667 Stylesville Road
Science Hill, KY 42553
1-866-977-3643
fax 606-676-9981



Challengers® Design 085375A.PPS

- Age Group:** 2 to 12
- Capacity:** 207 Children
- Play Events:** 87 Fun-Filled Events
- Structure Size:** 38' x 34' x 19'
(L x W x H)
- Use Zone:** See Drawing

Colors:

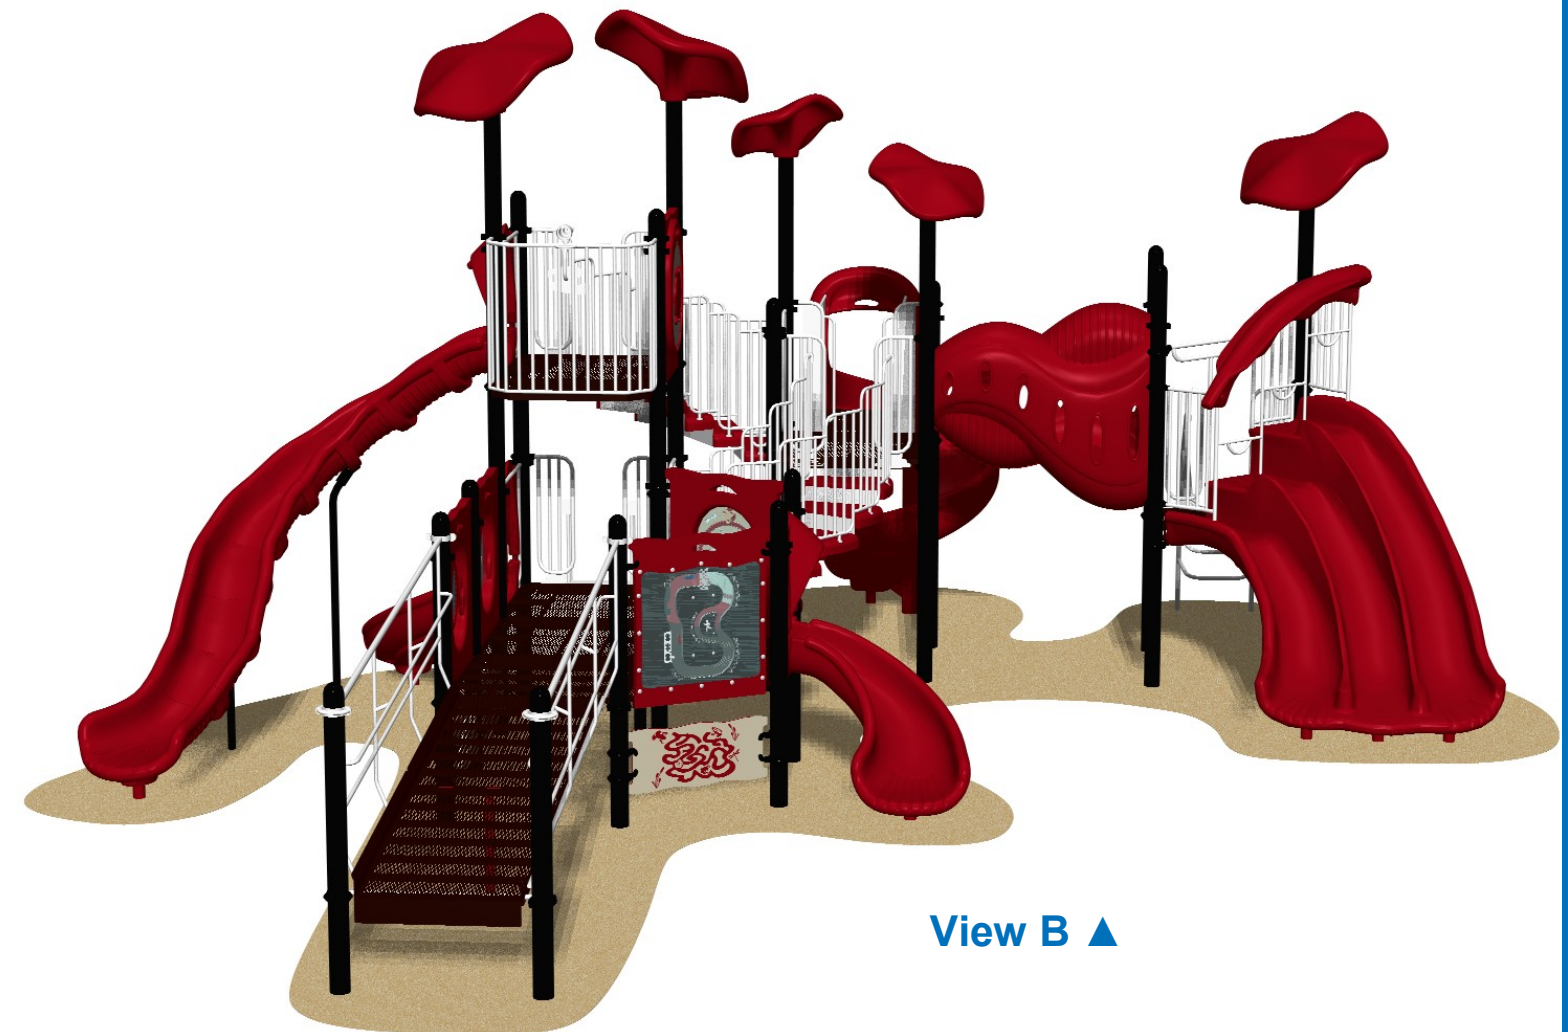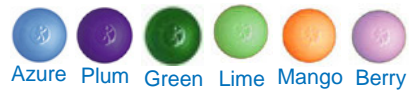

View B ▲

Friends of Michael



1667 Stylesville Road
Science Hill, KY 42553
1-866-977-3643
fax 606-676-9981
www.premierplayscapes.com

Challengers® Design 085375A.PPS

Age Group: 2 to 12
Capacity: 207 Children
Play Events: 87 Fun-Filled Events
Structure Size: 38' x 34' x 19'
(L x W x H)
Use Zone: See Drawing

Colors:



Red Beige White Black Blue Medallion Tangerine
Azure Plum Green Lime Mango Berry
Hunter Green Greystone Brown
PlayArmour™ PlayArmour™



Friends of Michael



1667 Stylesville Road
 Science Hill, KY 42553
 1-866-977-3643
 fax 606-676-9981
 www.premierplayscapes.com

Challengers® Design
 085375A.PPS

Age Group: 2 to 12
Capacity: 207 Children
Play Events: 87 Fun-Filled Events
Structure Size: 38' x 34' x 19'
 (L x W x H)
Use Zone: See Drawing

Colors:



Red Beige White Black Blue Medallion Tangerine
 Azure Plum Green Lime Mango Berry
 Hunter Green Greystone Brown
 Play Armour™ Play Armour™



View D ▲